


WEST ELEVATION

SCALE: 1/4" = 1' - 0"

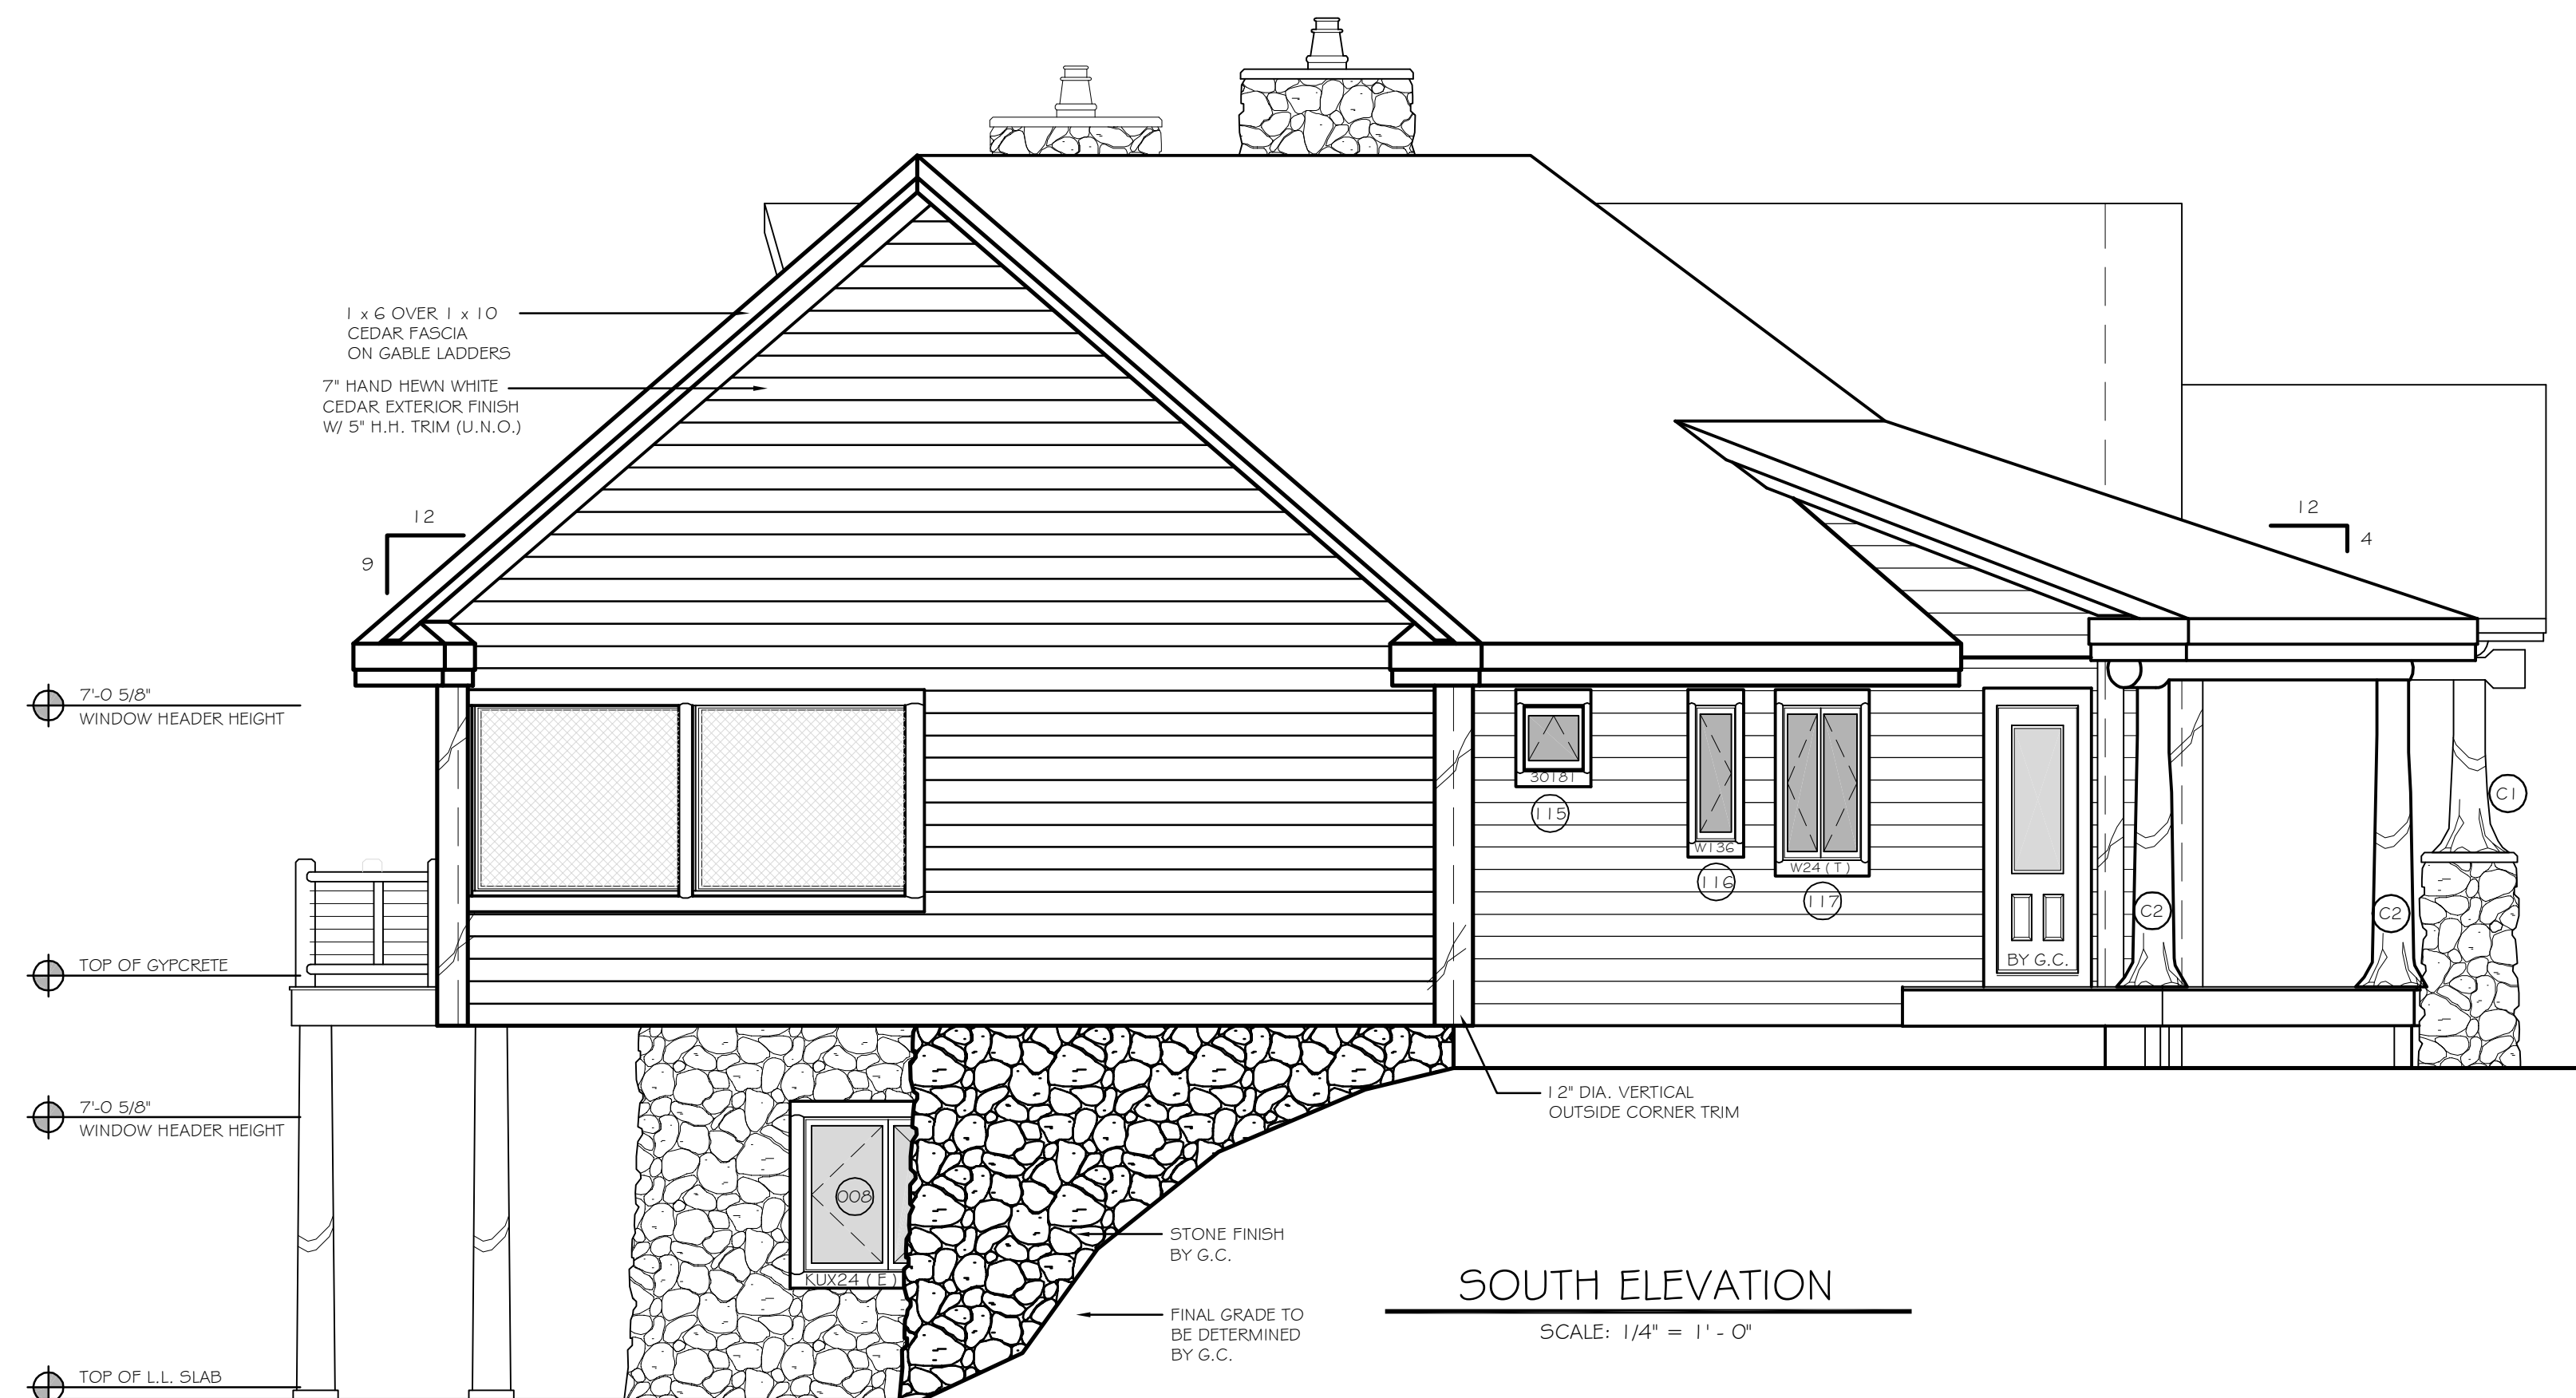

SOUTH ELEVATION

SCALE: 1/4" = 1' - 0"

DATE:	REVISIONS:
05-09-08	PRELIMINARY PLANS RELEASED
05-21-08	PERMIT PLANS RELEASED
06-30-08	PRODUCTION PLANS RELEASED

THIS DRAWING IS CONSIDERED A PROPRIETARY PRODUCT OF TOWN & COUNTRY CEDAR HOMES. IT IS NOT TO BE USED OR REPRODUCED IN ANY MANNER UNLESS AUTHORIZED IN WRITING BY TOWN & COUNTRY CEDAR HOMES.

Town & Country Cedar Homes
Luxury Built for Generations to Come...
 4772 US 131 South • Potosi, MI 49770
 1.800.968.3178 • www.cedarhomes.com

RESIDENCE EXCLUSIVELY DESIGNED FOR:
RICHARD AND RAYANN BREDA
 DRAWING NAME:
EXTERIOR ELEVATIONS

FILE NAME:	080009A31
JOB NO.	080009
SCALE:	A5 SHOWN
PLOTTED:	06-30-08

SHEET:
A3.1